



Akron Avenue to Anderson Drive

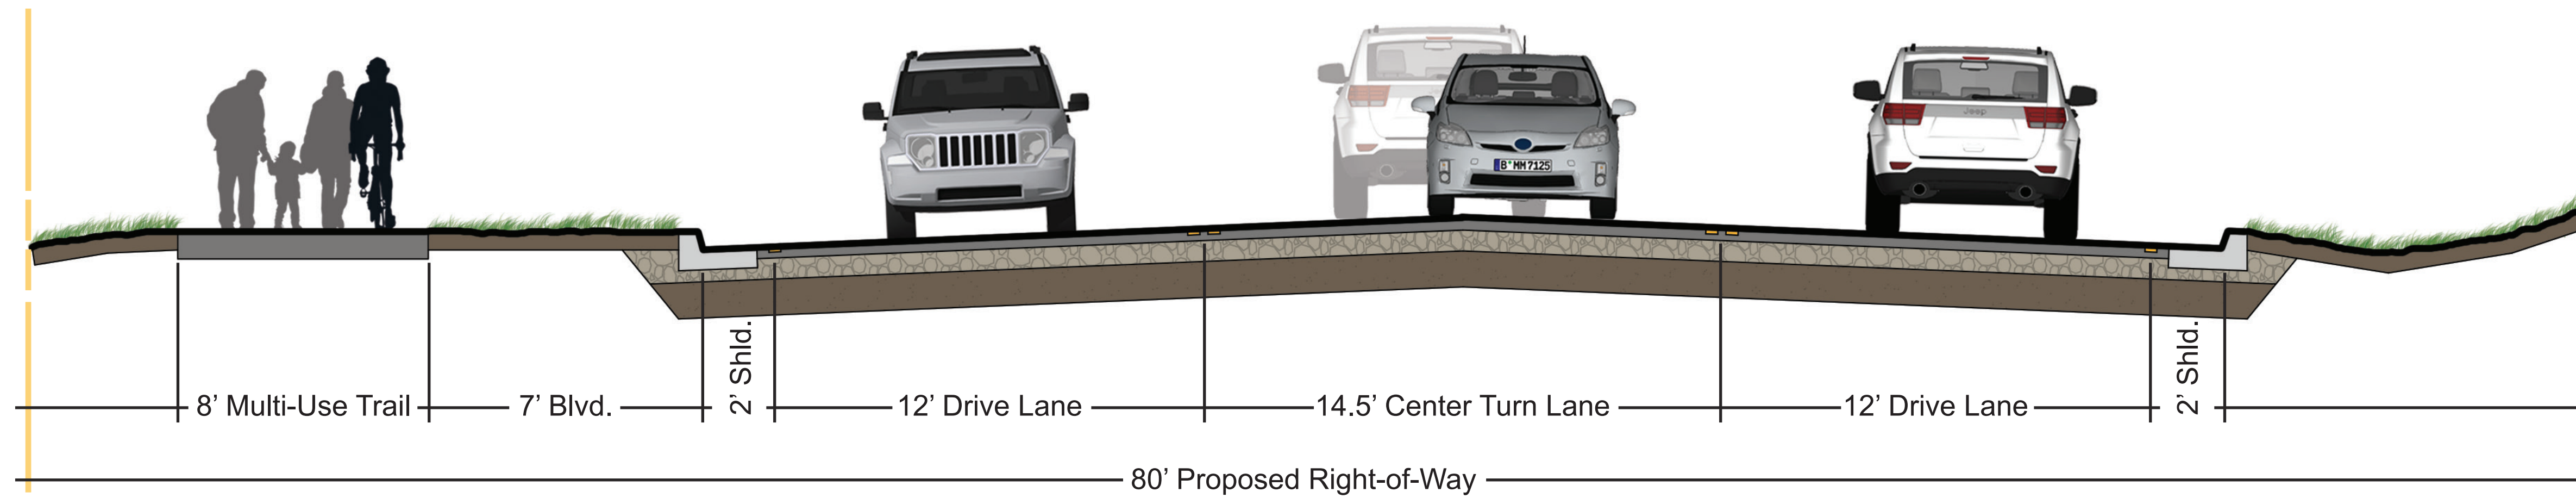

200' Each Side of Railroad Crossing

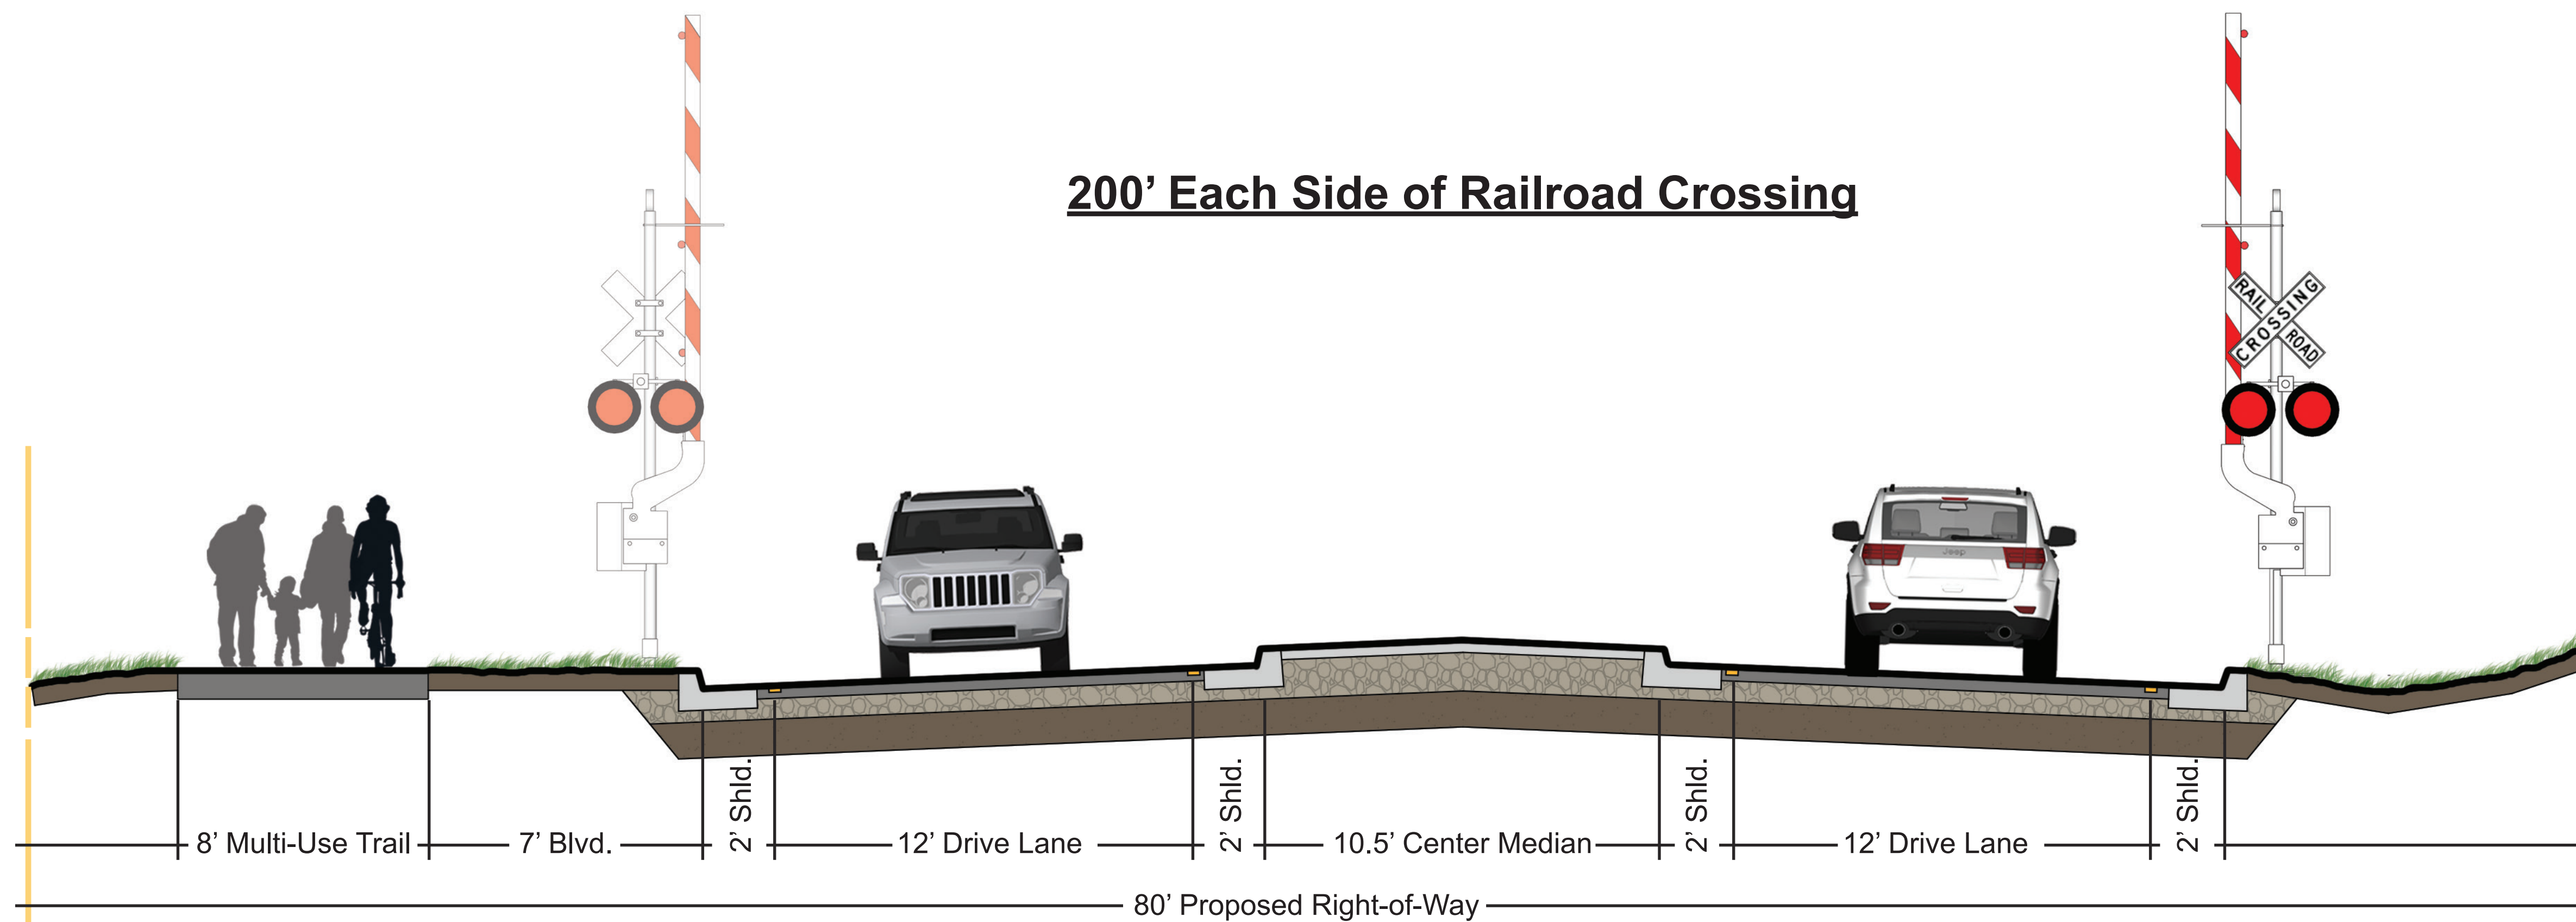

Note: Final lane widths to be determined through final design.